



PODORYS 2. POSCHODIA

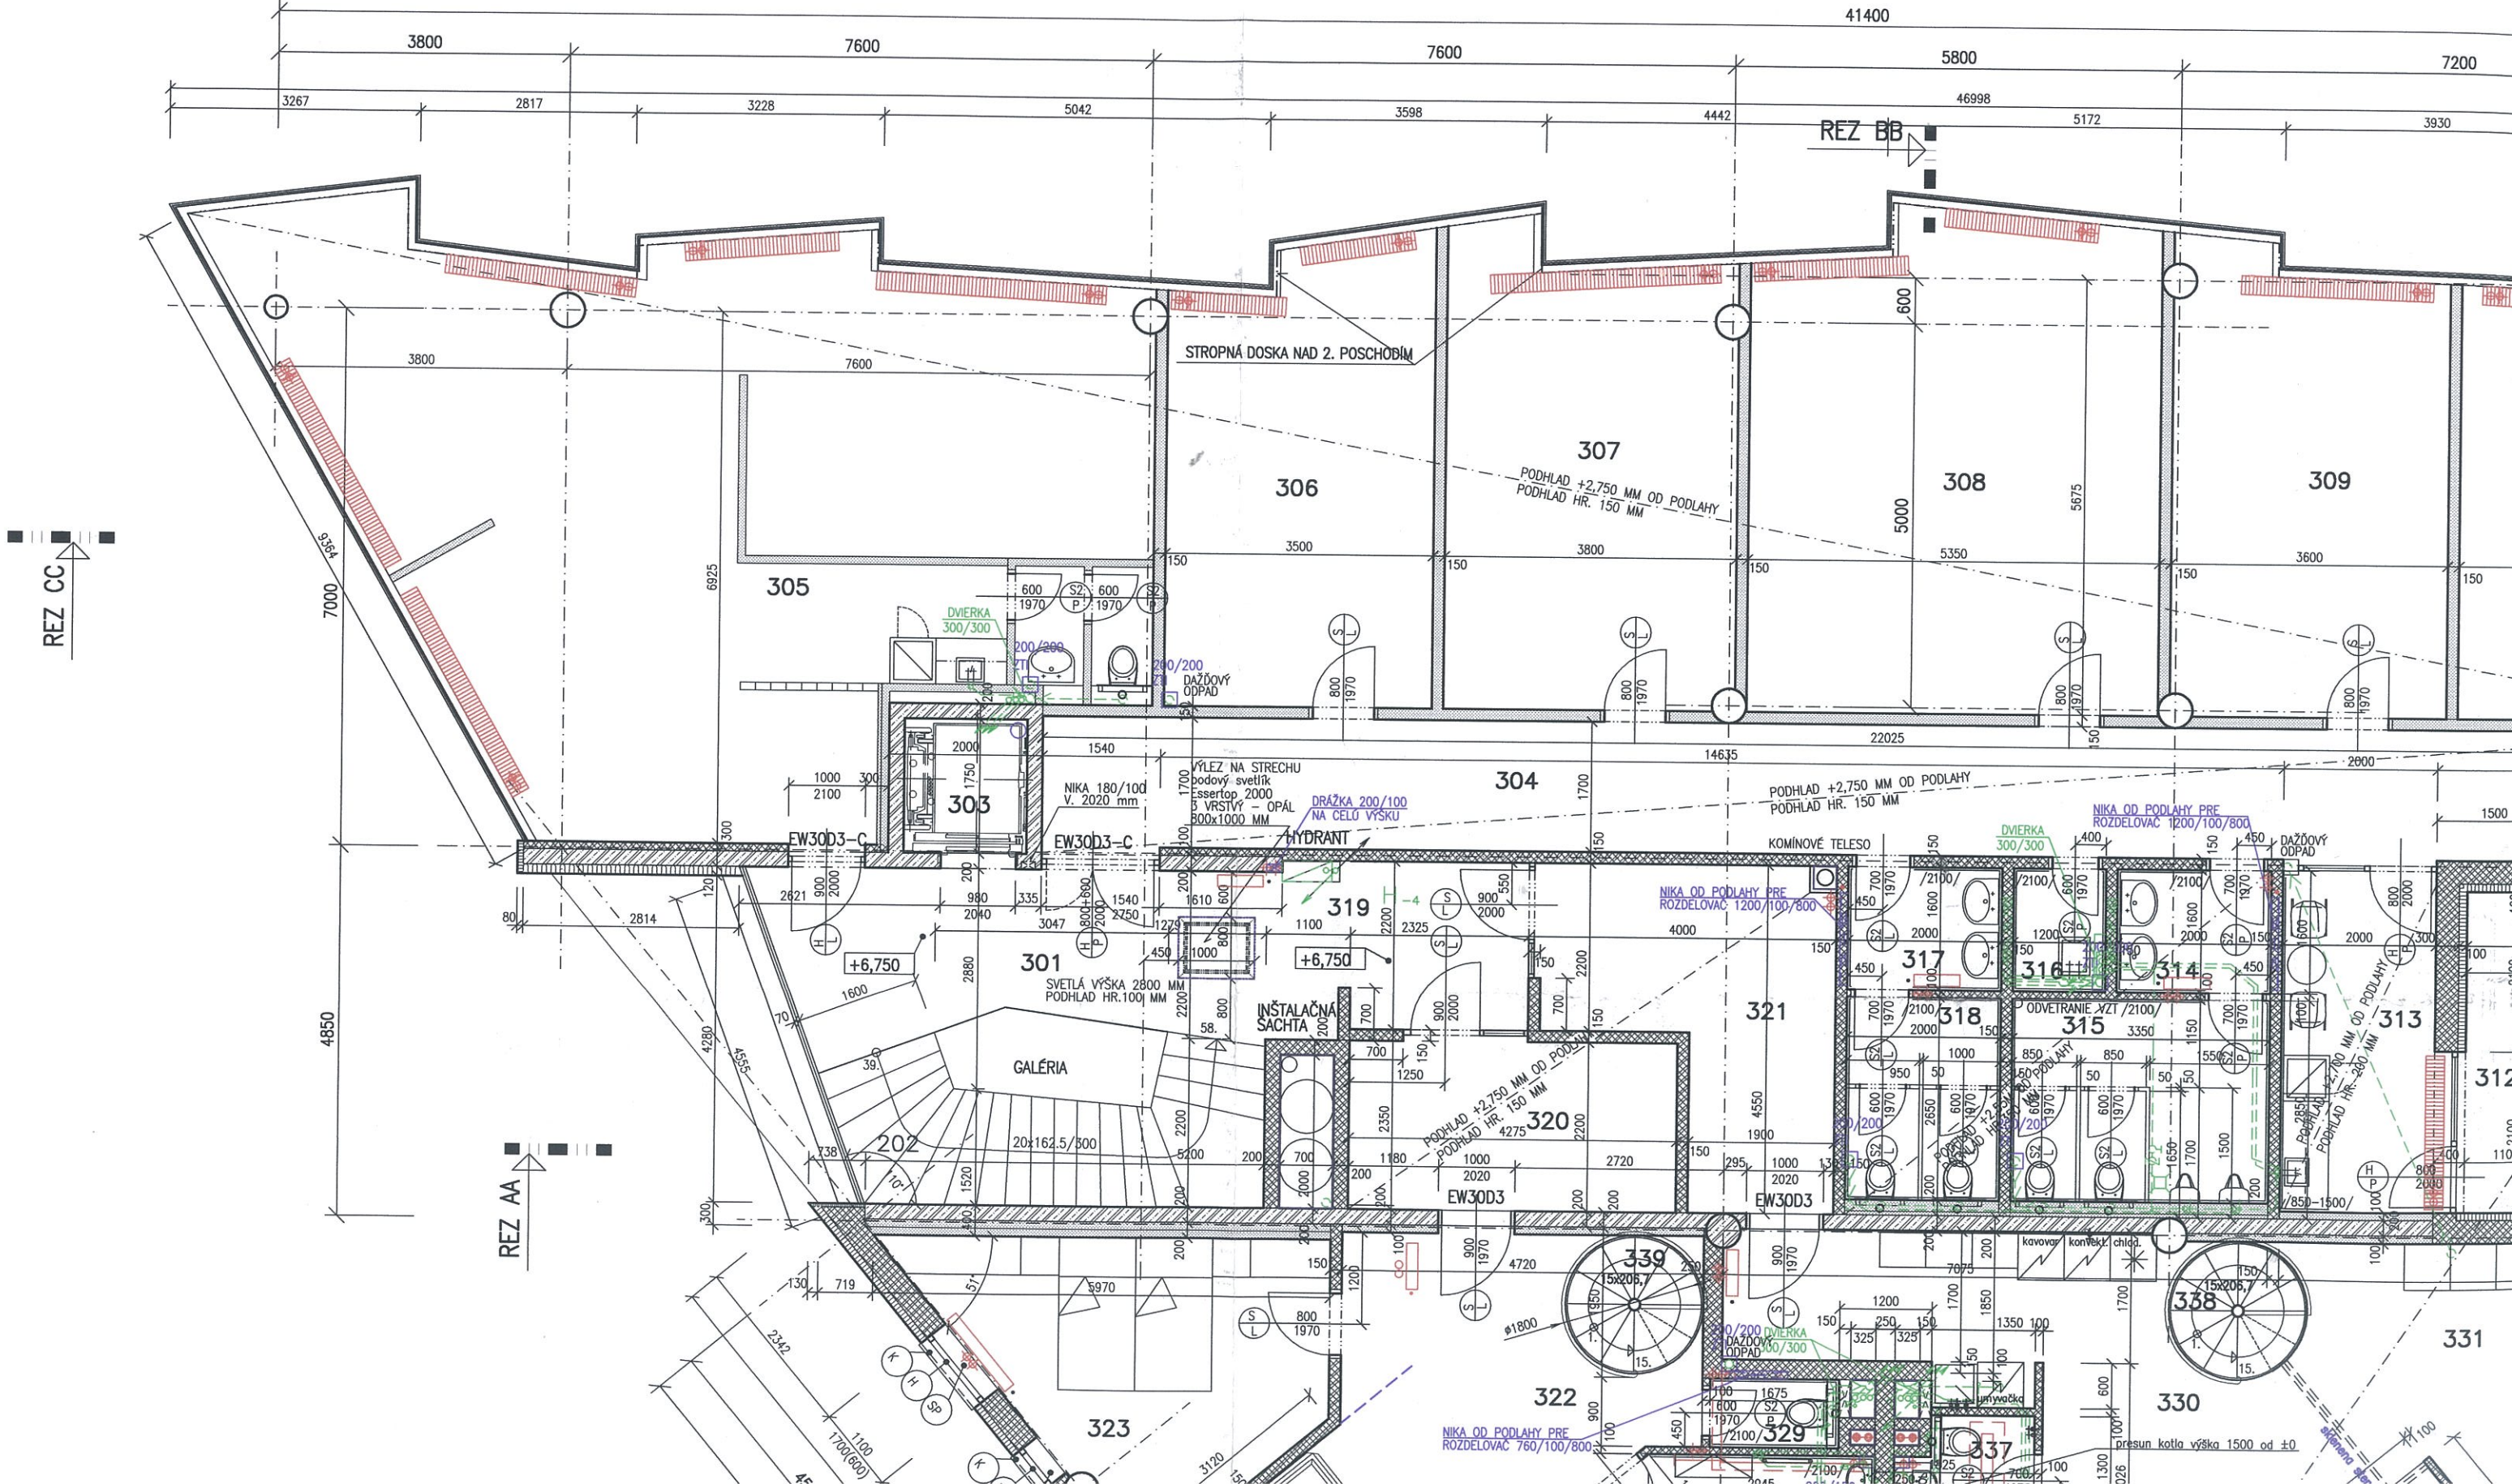

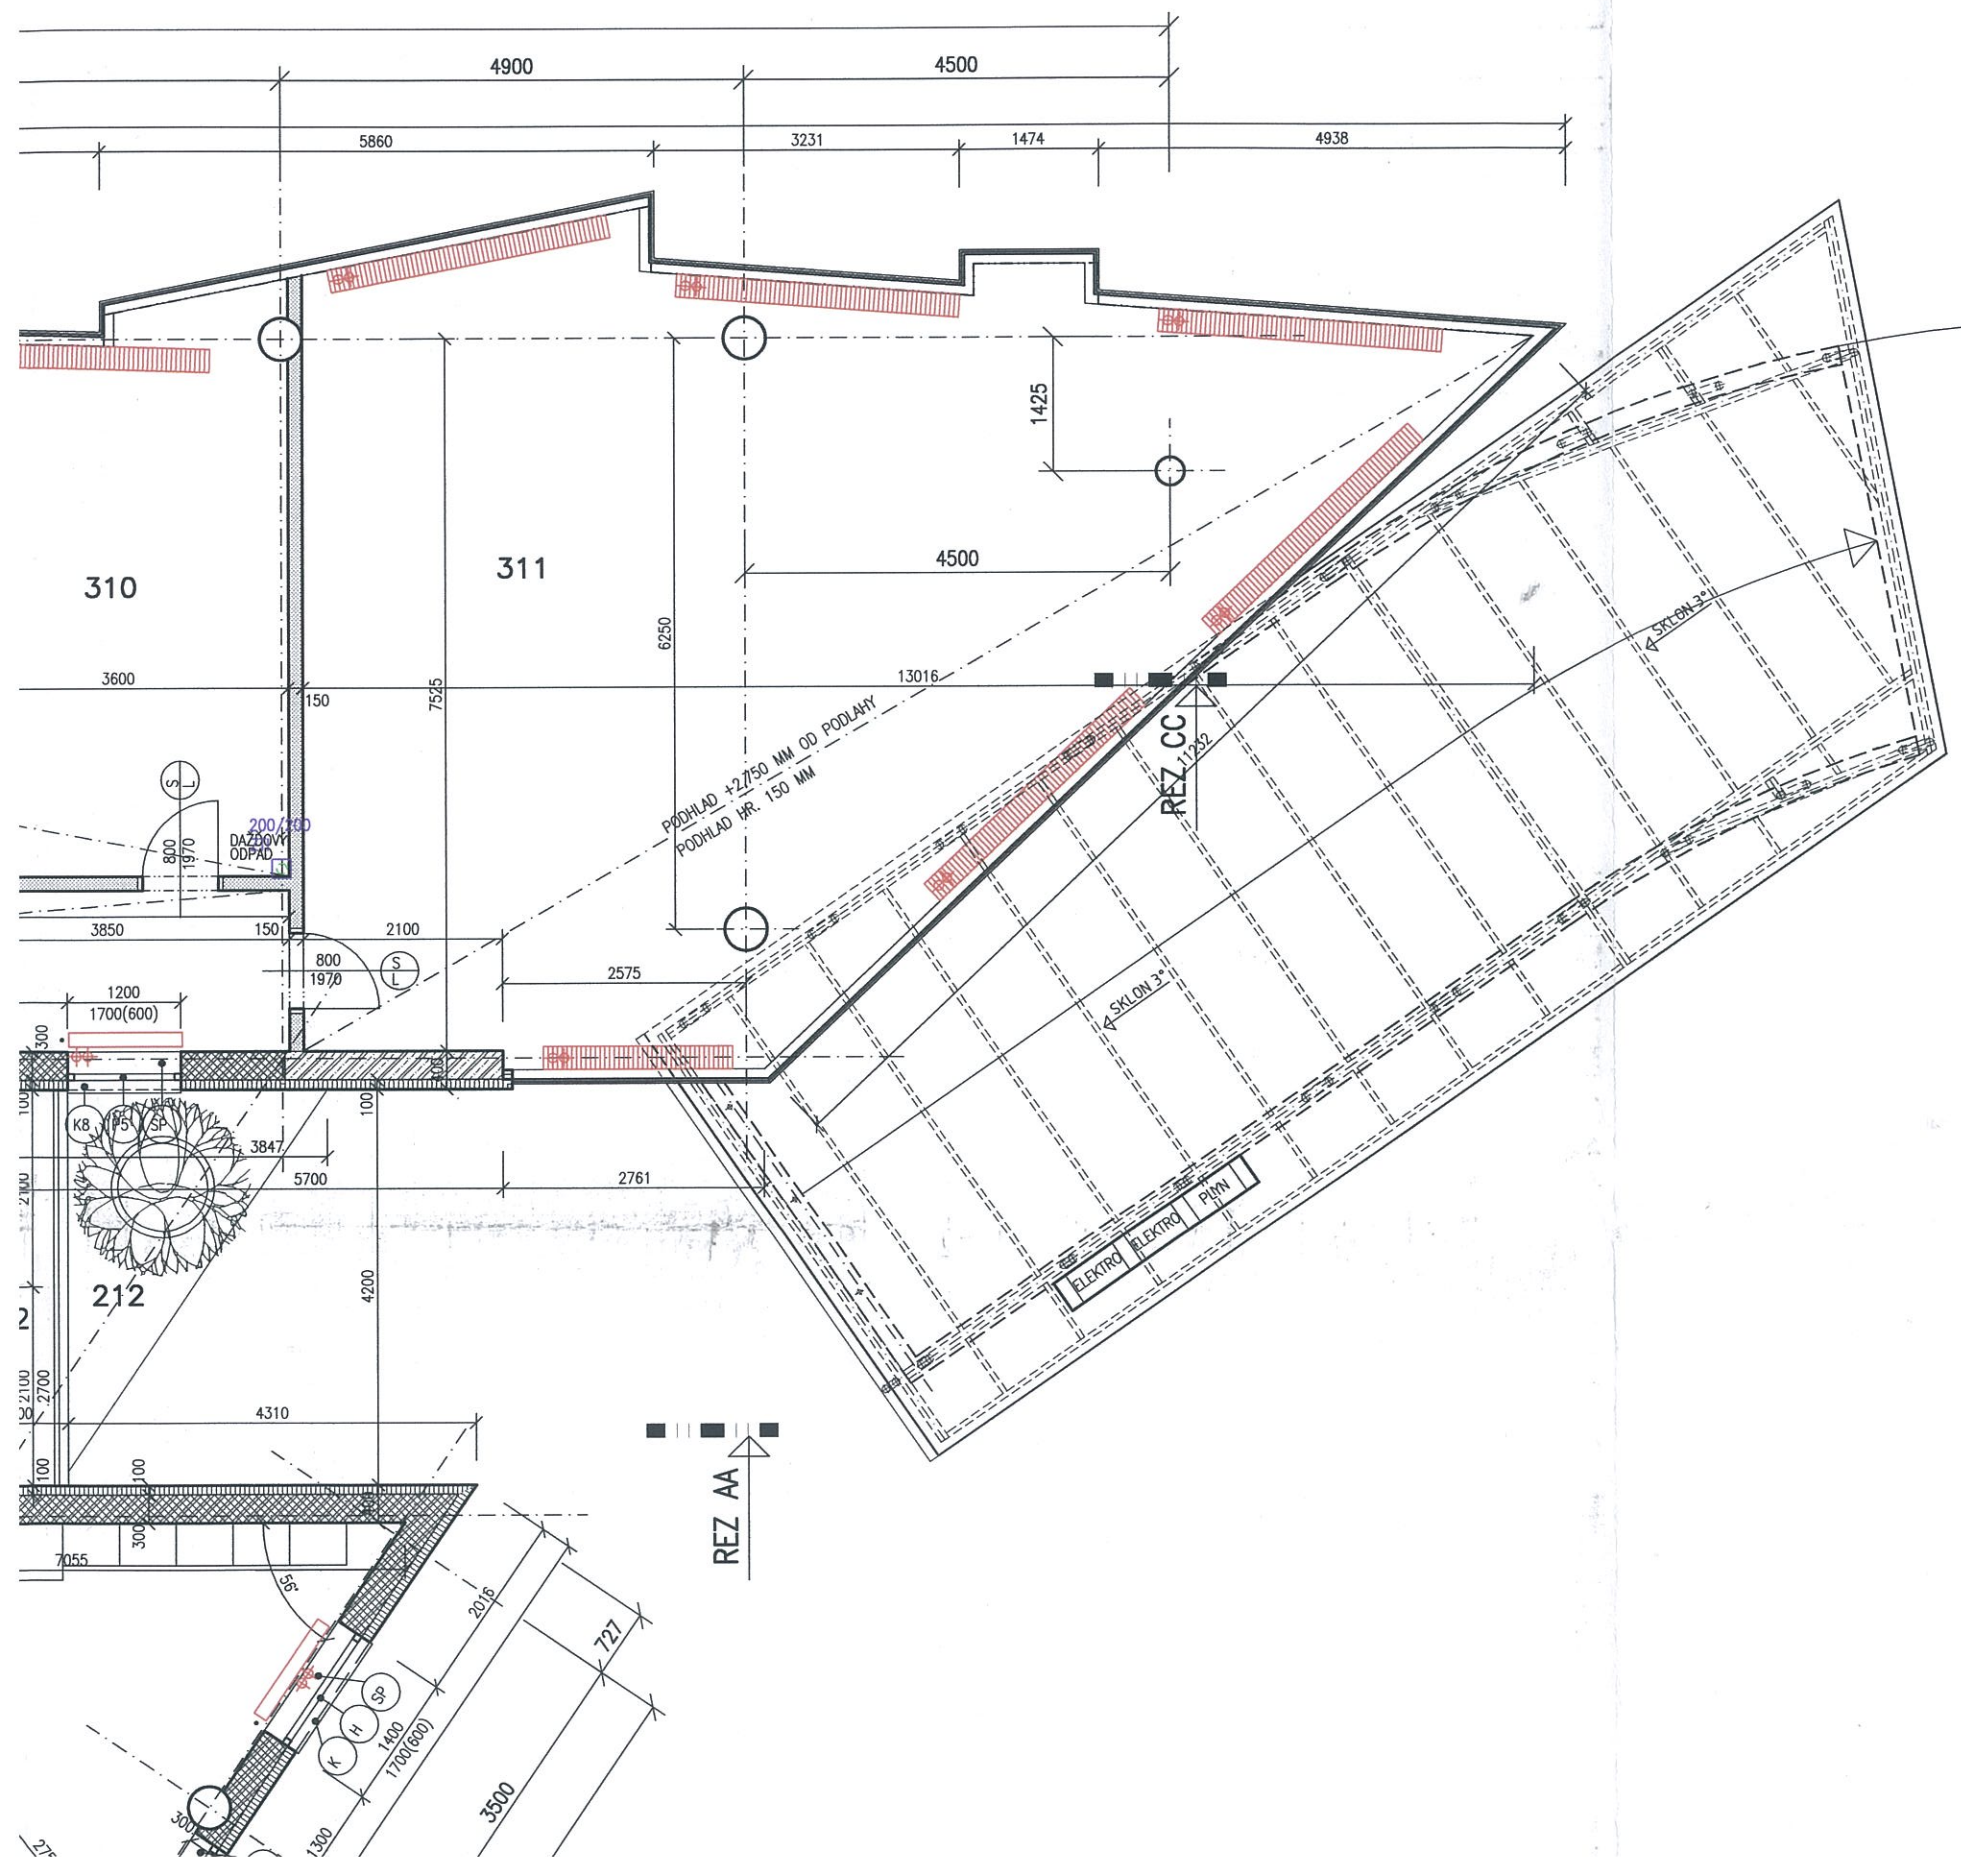

POL.	POPIS MIESTNOSTI	POVRCHA m ²	STROP	STENY	PODL.	POZN.
301	SCHODISKOVÝ PRIESTOR-CHODBA	16,36	P11	S1	P0	
302						
303	VÝŤAH	2,80	-	S1	P0	
304	CHODBA - ADMINISTRATÍVA	37,85	P11	S1	P0	
305	KANCELÁRSKY PRIESTOR	72,00	P12	S1	P0	
306	KANCELÁRSKY PRIESTOR	20,31	P12	S1	P0	
307	KANCELÁRSKY PRIESTOR	22,38	P12	S1	P0	
308	KANCELÁRSKY PRIESTOR	33,57	P12	S1	P0	
309	KANCELÁRSKY PRIESTOR	21,03	P12	S1	P0	
310	KANCELÁRSKY PRIESTOR	21,08	P12	S1	P0	
311	KANCELÁRSKY PRIESTOR	75,70	P12	S1	P0	
312	TERASA	4,83	P13	VON.POV.	VON.POV.	
313	KUCHYNKA	9,38	P8	S1,S2	P0	
314	PREDSEŇ WC MUŽI	3,20	P9	S2	P04	
315	WC MUŽI	8,87	P9	S2	P04	
316	UPRATOVANIE	1,92	P9	S2	P04	
317	PREDSEŇ WC ŽENY	3,20	P9	S2	P04	
318	WC ŽENY	5,30	P9	S2	P04	
319	KOMUNIKAČNÝ PRIESTOR-BYTY	5,36	P11	S1	P0	
320	PREDSEŇ	9,59	P8	S1	P03	
321	PREDSEŇ	12,98	P8	S1	P03	
322	ZÁDVERIE	10,00	P8,P14	S1	P03	
323	IZBA	15,62	P14	S1	P03	
324	OBÝVACIA HALA, KUCH. PRIESTOR	41,15	P8,P14	S1,S2	P03	
325	IZBA	28,85	P14	S1	P03	
326	LOGGIA	1,30	P13	VON.POV.	VON.POV.	
328	KÚPEĽŇA	6,72	P10	S2	P03	
329	WC	1,50	P9	S2	P03	
330	PREDSEŇ, KUCH. PRIESTOR	24,60	P8,P14	S1	P03	
331	IZBA	19,26	P14	S1	P03	
332	IZBA	19,42	P14	S1	P03	
333	IZBA	20,96	P14	S1	P03	
335	BALKÓN	2,71	P13	VON.POV.	VON.POV.	
336	KÚPEĽŇA	6,22	P10	S2	P03	
337	WC	2,11	P9	S2	P03	
338	INTERIÉROVÉ SCHODISKO	2,55				
339	INTERIÉROVÉ SCHODISKO	2,55				